



LANDSCAPING SCHEDULE

SYMBOL	COMMON NAME	BOTANICAL NAME	SIZE
PI	PERSIAN IRONWOOD	PARROTIA PERSICA	2"
WH	WINTER KING HAWTHORNE	CRATAEGUS VIRIDIS 'WINTER KING'	2"
BS	BLUE STAR JUNIPER	JUNIPERUS SQUAMATA 'BLUE STAR'	2-3 GAL
BR	DWARF BURNING BUSH	EUONYMUS ALATUS 'COMPACTUS'	2-3 GAL
RS	RENAISSANCE SPIREA	SPIRAEA X VANHOUTTEI 'RENAISSANCE'	2-3 GAL
FS	FRAGRANT SUMAC	RHUS AROMATICA 'GRO-LOW'	2-3 GAL
KD	KELSEY DWARF DOGWOOD	CORNUS SERICEA 'KELSEY'	2-3 GAL
BB	BURGUNDY BUNNY FOUNTAIN GRASS	PENNISETUM ALOPECUROIDES 'BURGUNDY BUNNY'	1 GAL
HG	HAMELN FOUNTAIN GRASS	PENNISETUM ALOPECUROIDES 'HAMELN'	1 GAL
KF	KARL FOERSTER	CALAMAGROSTIS X ACUTIFLORA 'KARL FOERSTER'	1 GAL
	TURF		
	DECORATIVE ROCK MULCH, 1" - 1 1/2" MIX., EQUAL TO WOLVERINE ROCKS & RUBBER "BLACK/TAN". CALL (208) 681-1446, IDAHO FALLS, ID		3" DEEP
	DECORATIVE ROCK MULCH, 2" - 4" MIX., EQUAL TO WOLVERINE ROCKS & RUBBER "TUSCAN COBBLE". CALL (208) 681-1446, IDAHO FALLS, ID		5" DEEP

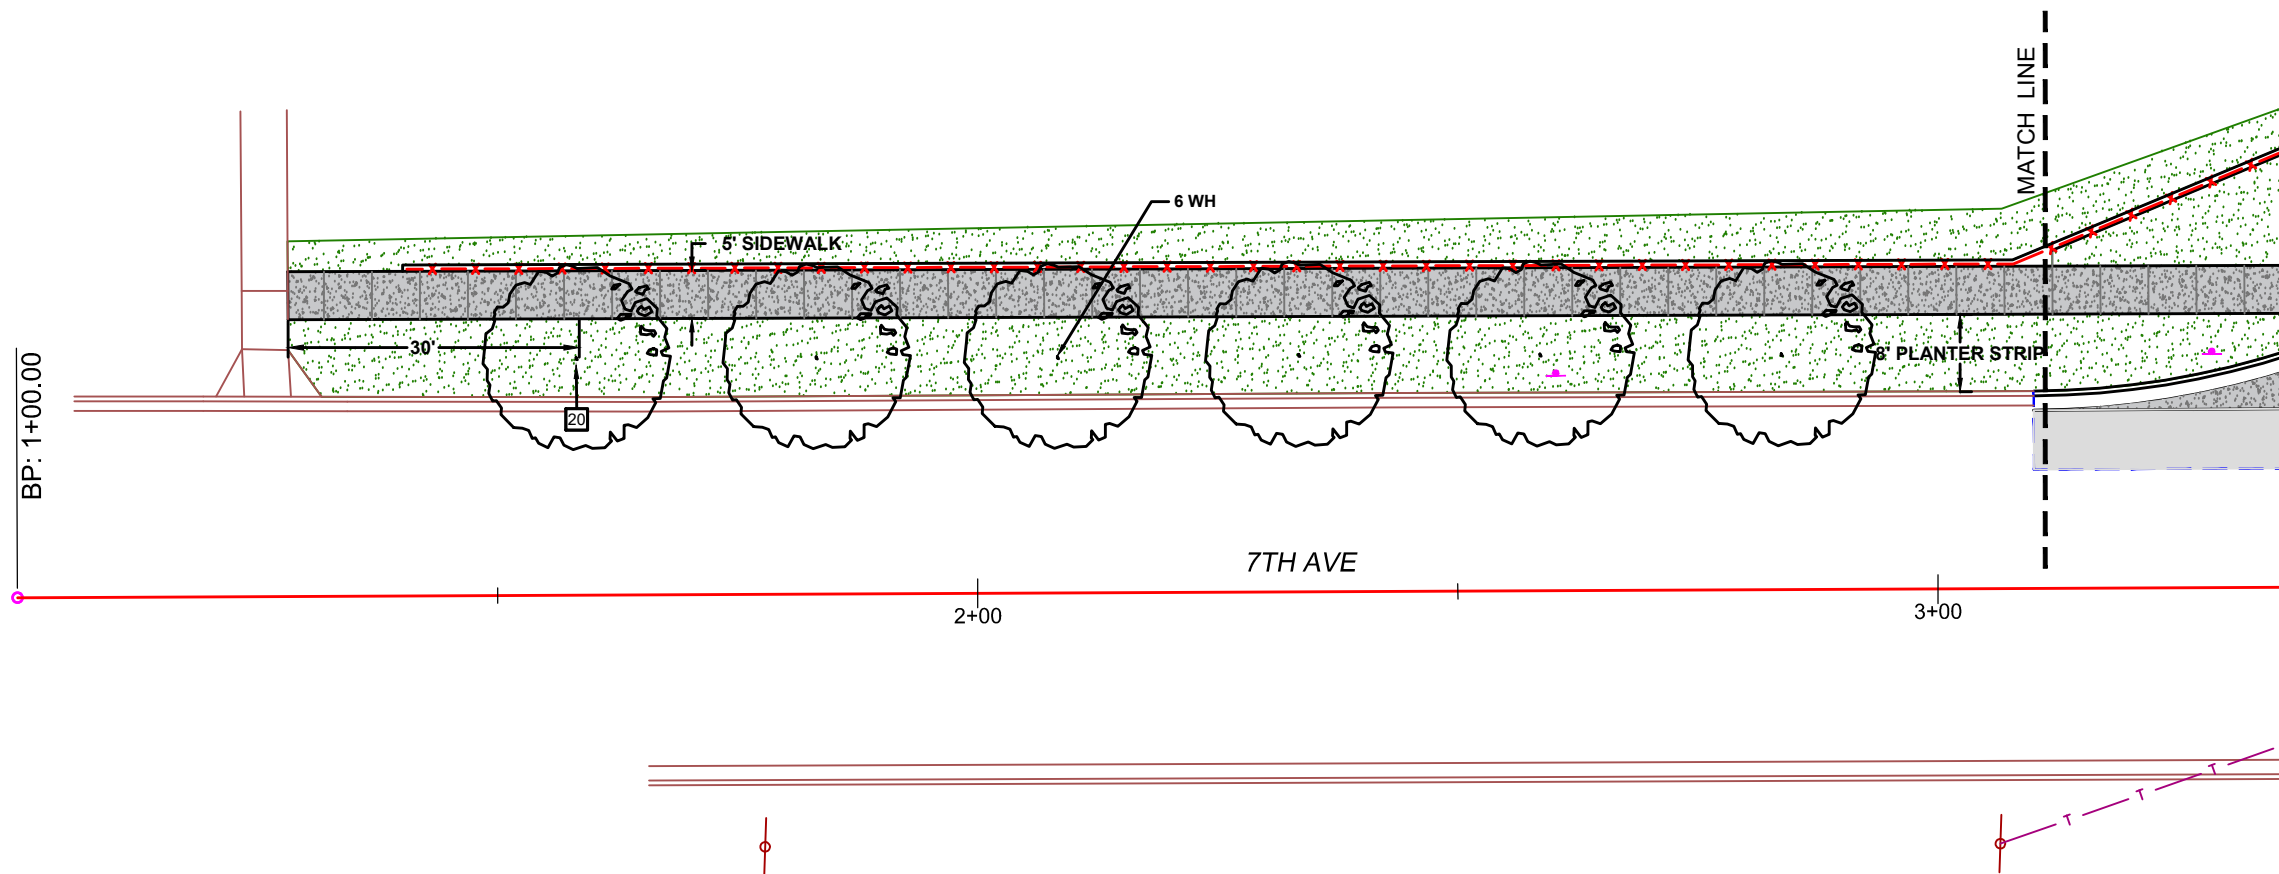

PLANTING NOTES

20 PLANT TREES 25' O.C.

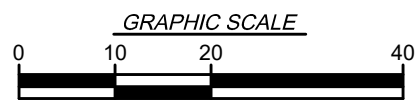

SCALES SHOWN ARE FOR 11"X17" PRINTS ONLY



REVISIONS:	DATE:
A-	
B-	
C-	
D-	



CONSTRUCTION PLANS FOR:

**7TH & SHERMAN
BUS TRANSFER STATION**
N 7TH AVE LANDSCAPING PLAN

DRAWN:	JM
CHECKED:	MQ
APPROVED:	MQ
PROJECT NO:	PRT001
DATE:	JAN. 2018
SHEET:	15 of 22

