



**LANDSCAPING SCHEDULE**

| SYMBOL | COMMON NAME   | BOTANICAL NAME                             | SIZE    |
|--------|---|--|---------|
| PI     | PERSIAN IRONWOOD  | PARROTIA PERSICA                           | 2"      |
| WH     | WINTER KING HAWTHORNE   | CRATAEGUS VIRIDIS 'WINTER KING'            | 2"      |
| BS     | BLUE STAR JUNIPER   | JUNIPERUS SQUAMATA 'BLUE STAR'             | 2-3 GAL |
| BR     | DWARF BURNING BUSH  | EUONYMUS ALATUS 'COMPACTUS'                | 2-3 GAL |
| RS     | RENAISSANCE SPIREA  | SPIRAEA X VANHOUTTEI 'RENAISSANCE'         | 2-3 GAL |
| FS     | FRAGRANT SUMAC  | RHUS AROMATICA 'GRO-LOW'                   | 2-3 GAL |
| KD     | KELSEY DWARF DOGWOOD  | CORNUS SERICEA 'KELSEY'                    | 2-3 GAL |
| BB     | BURGUNDY BUNNY FOUNTAIN GRASS   | PENNISETUM ALOPECUROIDES 'BURGUNDY BUNNY'  | 1 GAL   |
| HG     | HAMELN FOUNTAIN GRASS   | PENNISETUM ALOPECUROIDES 'HAMELN'          | 1 GAL   |
| KF     | KARL FOERSTER   | CALAMAGROSTIS X ACUTIFLORA 'KARL FOERSTER' | 1 GAL   |
|        | TURF  |  |         |
|        | DECORATIVE ROCK MULCH, 1" - 1 1/2" MIX, EQUAL TO WOLVERINE ROCKS & RUBBER "LACK/TAN". CALL (208) 681-1446, IDAHO FALLS, ID  |  | 3" DEEP |
|        | DECORATIVE ROCK MULCH, 2" - 4" MIX, EQUAL TO WOLVERINE ROCKS & RUBBER "TUSCAN COBBLE". CALL (208) 681-1446, IDAHO FALLS, ID |  | 5" DEEP |

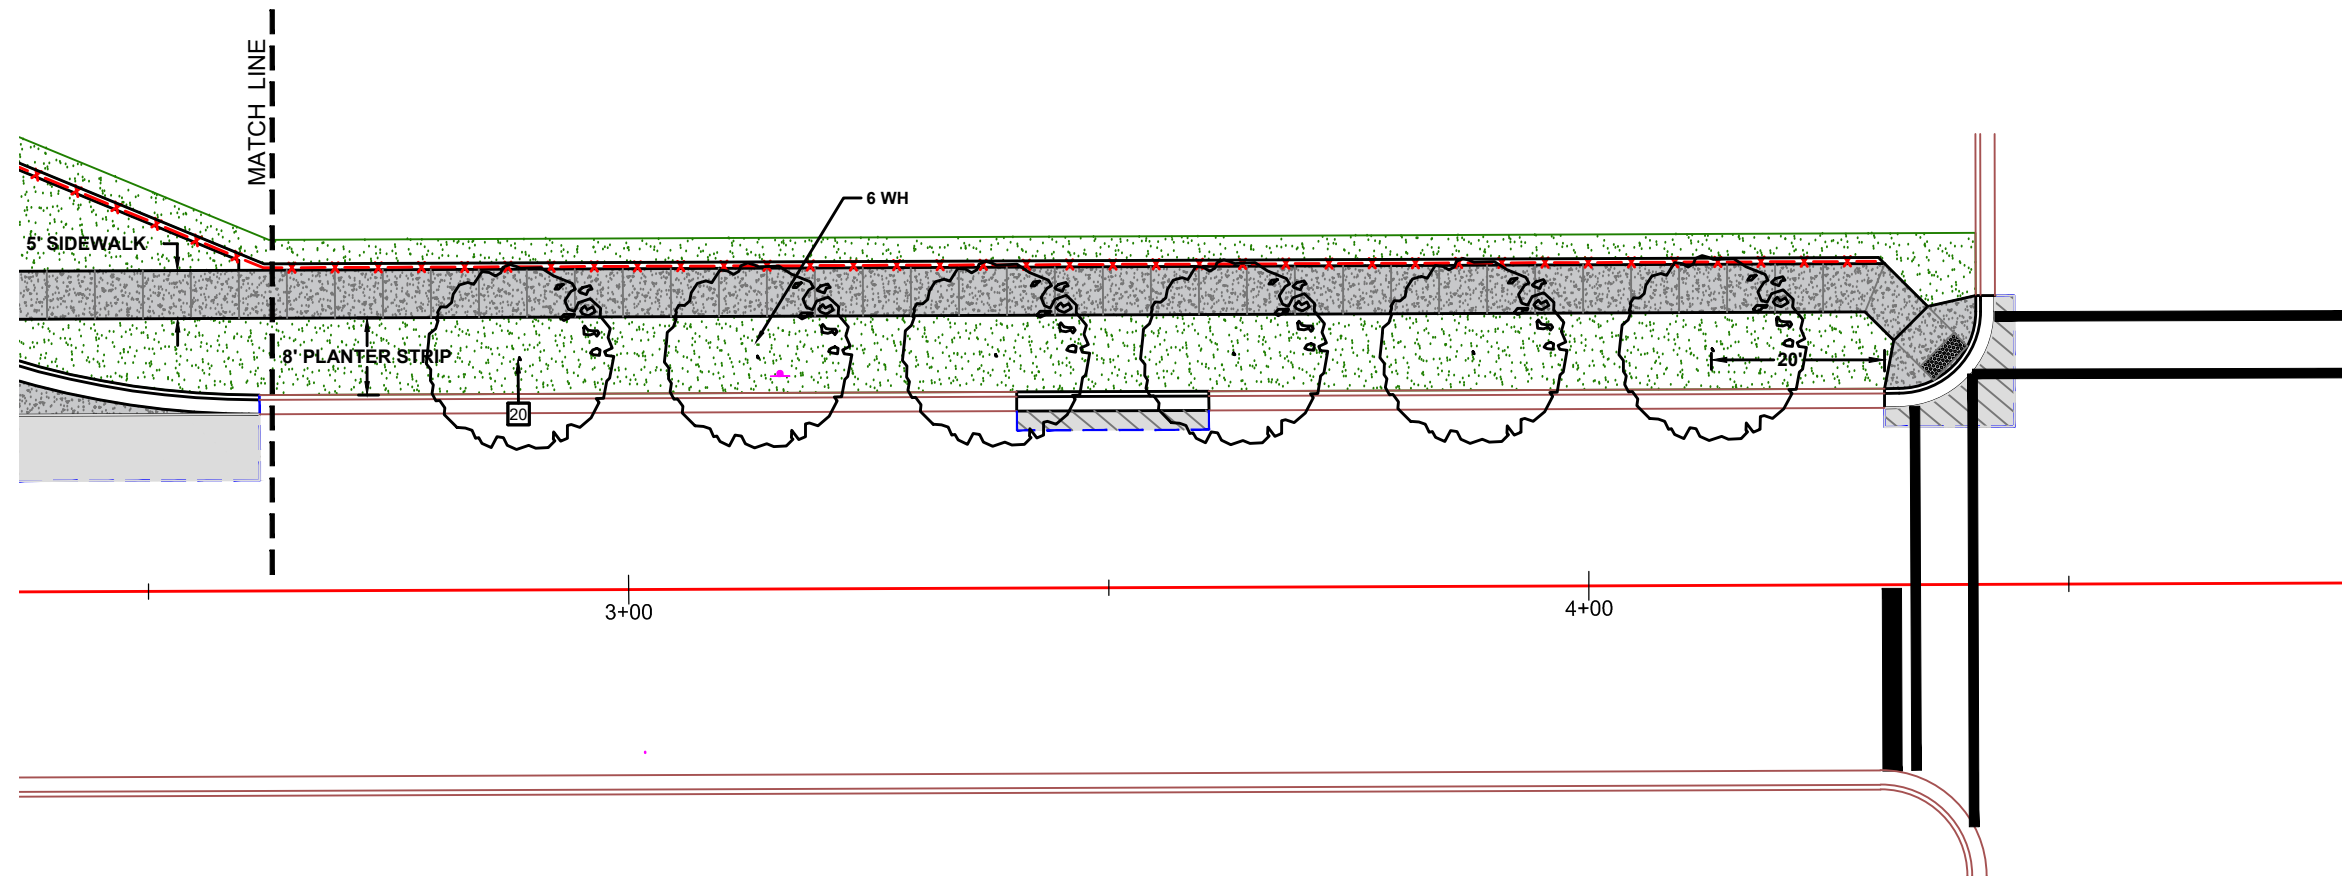

**PLANTING NOTES**

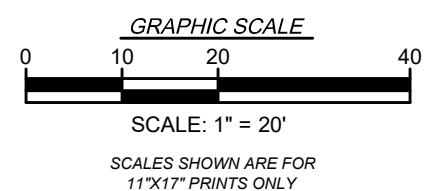

| REVISIONS: | DATE: |
|------------|-------|
| A-         |       |
| B-         |       |
| C-         |       |
| D-         |       |



**CONSTRUCTION PLANS FOR:**

**7TH & SHERMAN  
BUS TRANSFER STATION**

**SHERMAN ST LANDSCAPING PLAN**

|             |           |
|-------------|-----------|
| DRAWN:      | JM        |
| CHECKED:    | MQ        |
| APPROVED:   | MQ        |
| PROJECT NO: | PRT001    |
| DATE:       | JAN. 2018 |
| SHEET:      | 17 of 22  |

